



OFFICE OF THE MUNICIPAL COUNCILLORS OF KHARDAH
KHARDAH MUNICIPAL OFFICE
B.T.ROAD, KHARDAH, NORTH 24-PARGANAS, KOLKATA – 700 117

No: 935 /PWD/24-25

Date: 05/06/2025

NOTICE INVITING QUOTATION

Sealed quotation are invited for testing of soil Sample for Proposed G+4 building site at MOUZA-Rahara , JL no-3, Sheet no - 1 DAG no- 151, 152 & 165 part in ward no-03 Opposite (Southern side of Vivekananda Stadium of municipal own land(Site plan also attached), from reliable, resourceful, bonafide and experienced Companies /Firms/Contractors having experience and acumen in similar nature of work in State/Central Govt. Deptt. PSU under State/Central, Statutory /Autonomous body constituted under State/Central statued as noted below the eligibility and depicted here under for participating in the Quotation for the work listed in the table below.

Sl no.	Item details	Qty.	Amount in Rs.
1.	Mobilization of all tools and plants along with accessories, materials, labour, and supervision etc. at site of work required in connection with boring and testing work including setting up boring rig and shifting to different borehole points etc. and also include removal of the same from the site after completion of work to be completed as per direction of Engineer-in Charge.)	1 Job	
2.	Sinking of 150.00 mm. dia.6 nos exploratory boreholes, as per IS: 1892, having different depth of boreholes (maximum depth 20.0 M.) for a minimum cumulative depth of 9.0m. below EGL. Distributed and undistributed samples will be collected at regular intervals, all as per BIS specifications, along with Standard Penetration Tests (S.P.T.) at regular intervals.		
3.	Conducting routine laboratory tests on soil samples for shear strength (triaxial/U.C.S.), Consolidation, Bulk Density, Atterberg's Limit test, NMC, Specific Gravity etc. all as per IS: 2720		
4.	Preparation & submission of a detailed report in 3(three) copies, giving all laboratory test results, graphs, charts, tables etc. along with recommendations on the choice of foundation system for the proposed structures as per code IS: 6403, IS: 291]		

Intending quotationer should produce credentials of similar nature of completed work during last 5(five) years in any Government /Municipality / /Semi-Govt. /Corporation /Statutory /Authority/Undertaking .

Credential certificate issued by the Engineer/Executive Officer or equivalent competent authority under State/Central Government, State/Central Government undertaking. Statutory/autonomous bodies .

PAN Card, Valid Professional Tax Deposit Challan, Valid Trade License, valid 15-digit Goods and Service Tax payer Identification Number (GSTIN) under GST Act. 2017 with relevant document(s).

There will be no escalation of cost for materials or labour and the price Submitted in the Quotation stands valid till completion of the Work and other obligations if any.

Necessary deductions like GST, L.W. Cess, Income Tax, Security Deposit etc will be deducted from the bill as per latest Government Order.

The time limit for Preparation and submission of report is 30 days from the date of receipt of work order.

The Municipality reserves the right to accept or reject any quotation or part thereof. The last date of receiving quotation paper is 23.06.2025 up to 12.00 noon. and will be opened on the same date

Copy to- KDH(M)/935/1-4/25

dt: 05/06/2025

SD/-, Partha Mukhopadhyay, WBCS(Exe)
Executive Officer, Khardah Municipality

1. The Finance Officer, Khardah Municipality.
2. The Assistant Engineer, Khardah Municipality.
3. The Accountant, Khardah Municipality.
4. Website, Khardah Municipality.
4. Notice Board.

Executive Officer
Khardah Municipality


Phone: 2553-3060 / 2583-4943, FAX: 2563-1171

Email: khardahmunicipality@yahoo.co.in

Web site: www.khardahmunicipality.in

PLAN SHOWS THE LAND AT MOUZA - RAHARA, J. L. NO. 3,
 SHEET NO. 1, DAG NO. 151, 152 & 165(P) KHATIAN NO. , WARD NO. 3,
 UNDER KHARDAHA MUNICIPALITY, P. S. RAHARA, DIST. NORTH 24-PGS.

North

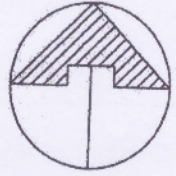

SCALE :- 1" = 40'-0"


Dag no. 151(P)	4k-0ch-37sft
Dag no. 152(P)	7k-6ch-25sft
Dag no. 165(P)	10k-10ch-21sft
Total	1B-2k-1ch-38sft

30'-0" Wide Road

40'-0" Wide Road

30.08.24

Executive Engineer (C)
 W & S (GAP) Sector
 K. M. D. A.

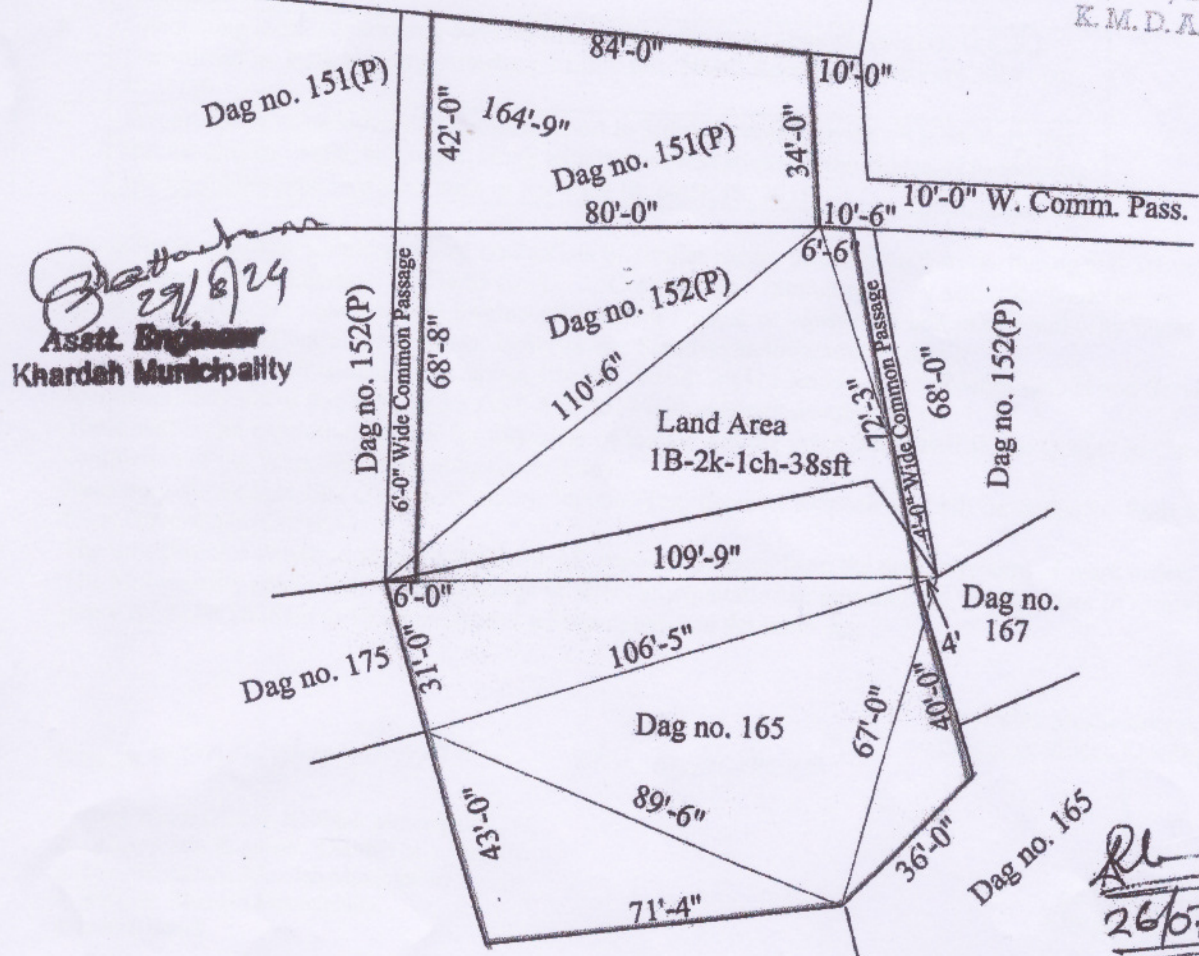

30/8/24
 Asstt. Engineer
 Khardah Municipality

26/07/2024

Sk. Safiur Rahaman.
 Civil Engineer
 Doperia, Bandipur, Kol-700119
 L.B.S. of Khardaha Municipality
 ID No. 11723259

[Signature]
 Owner's Signature.
 Chairman
 Khardah Municipality

Copied By. -